
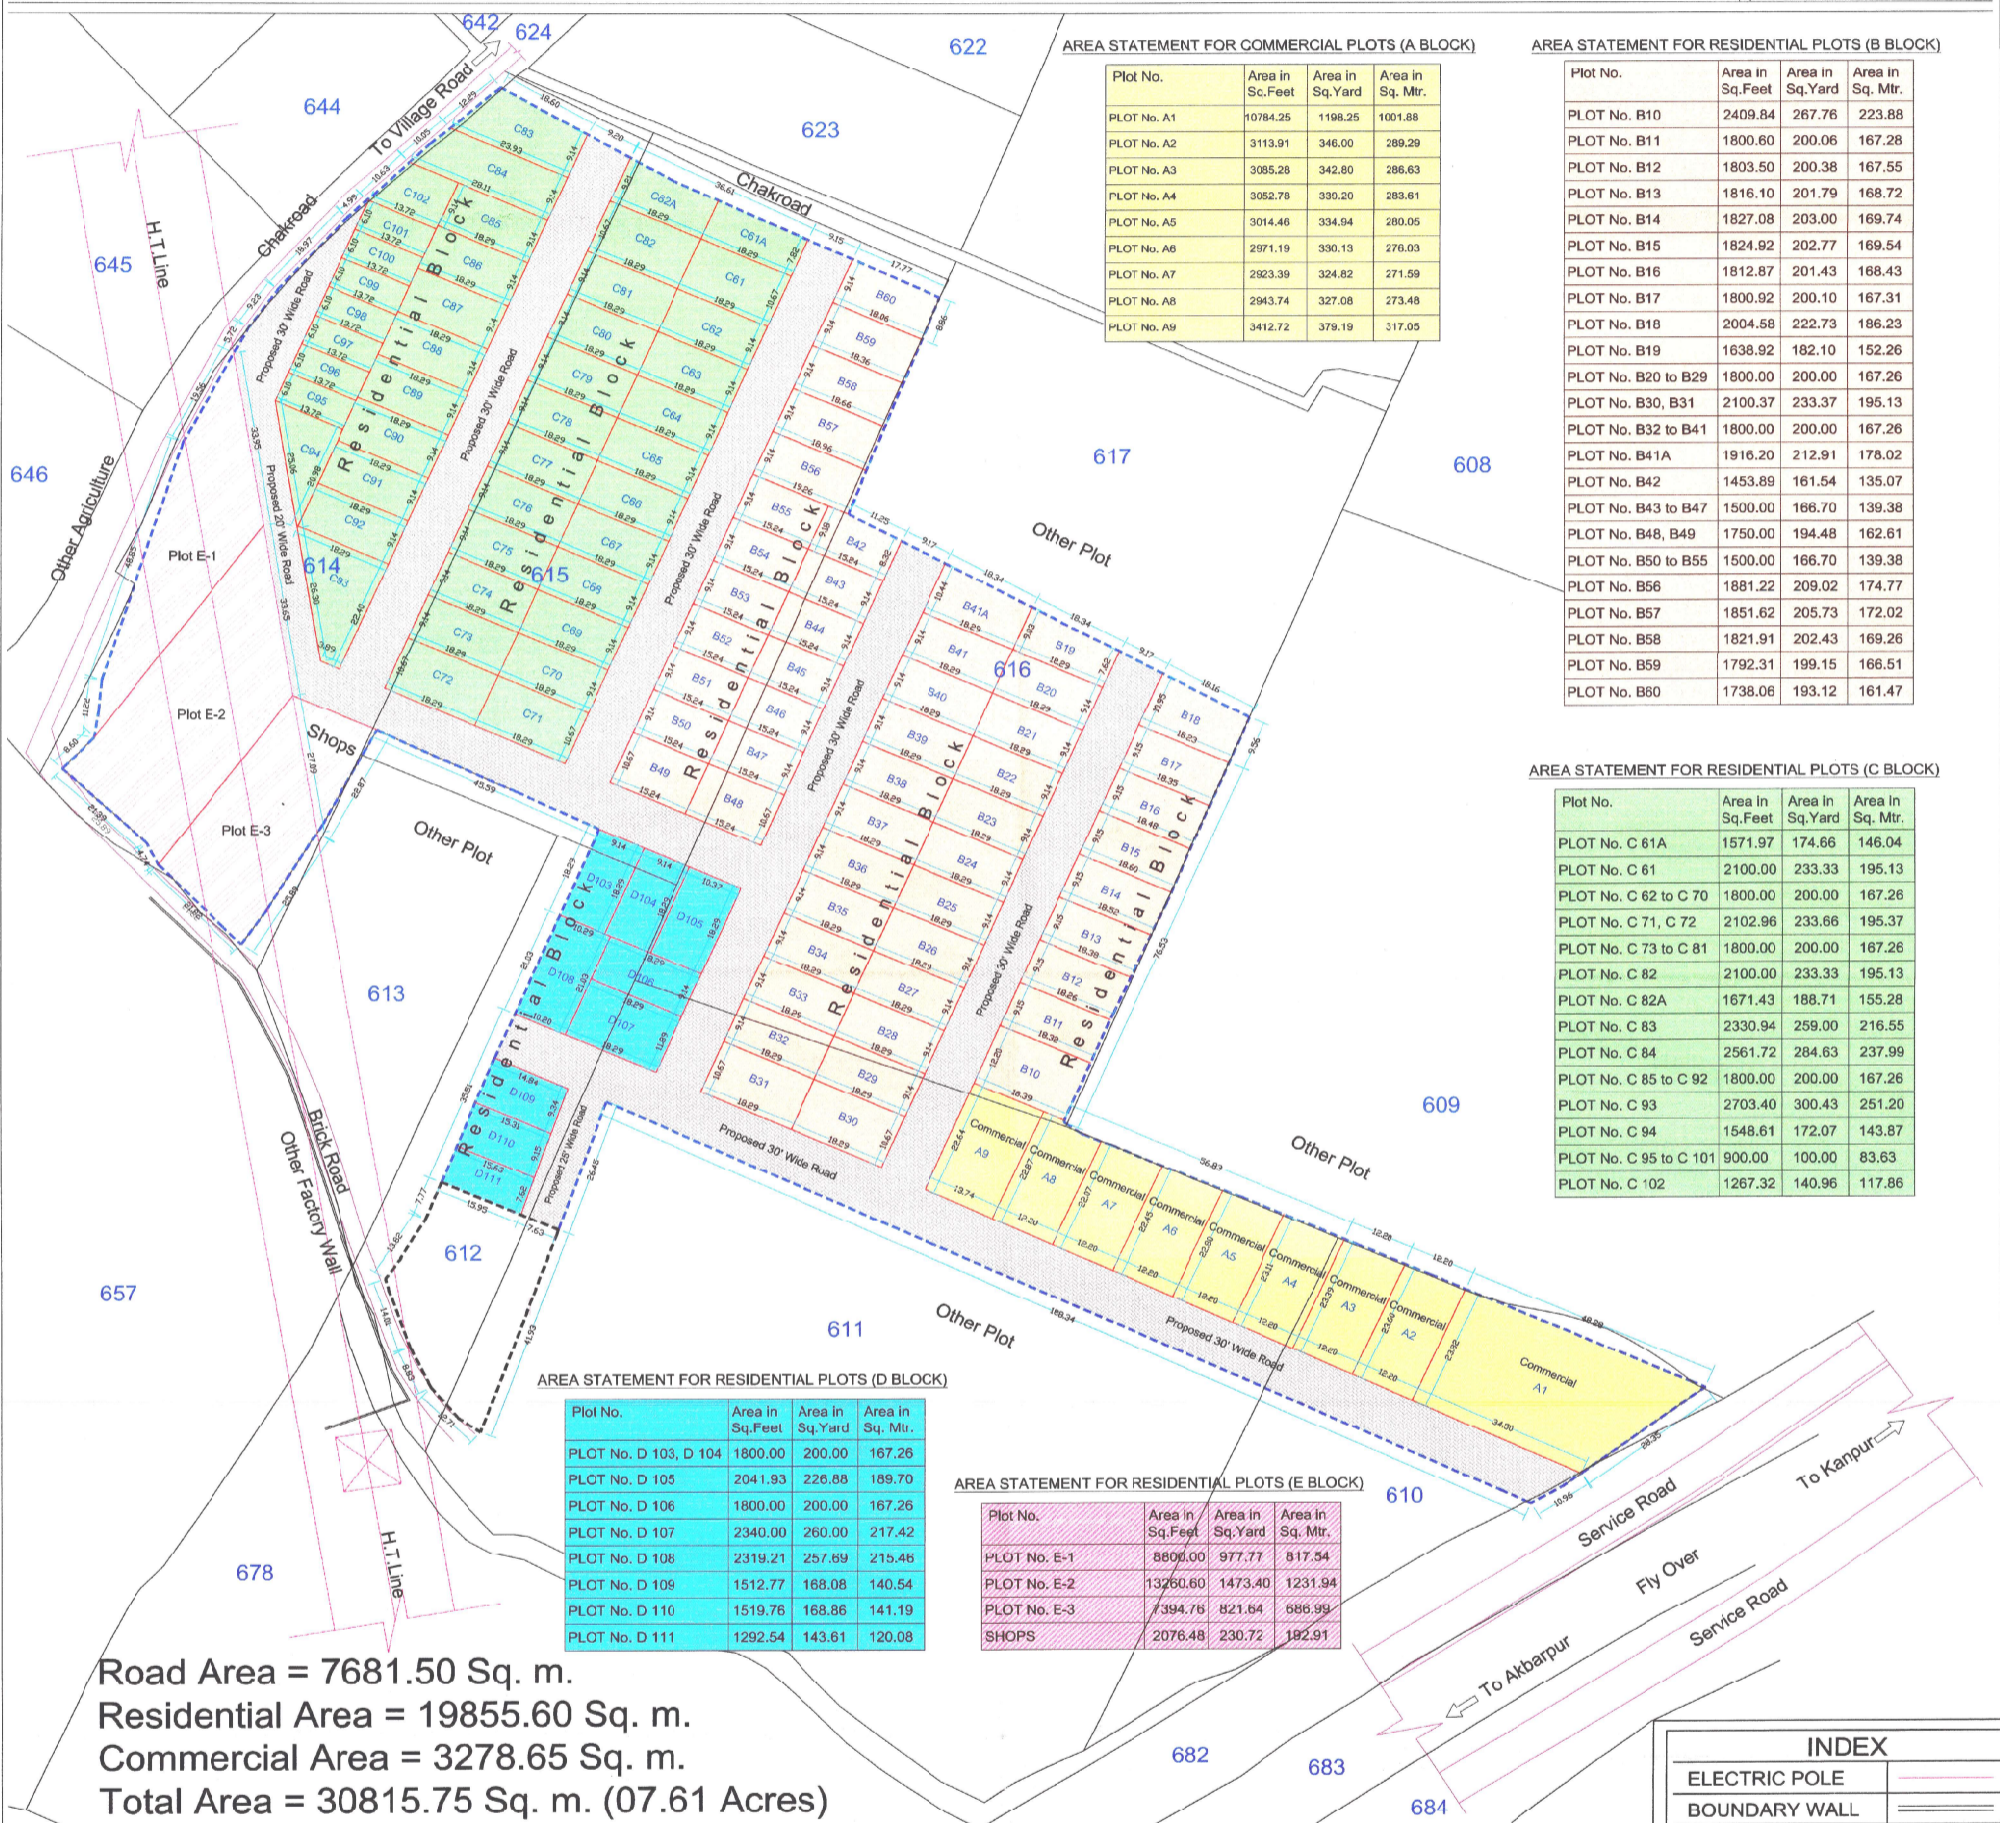


PROPOSED RESIDENTIAL & COMMERCIAL LAYOUT PLAN OF SACHENDI (CHACHENDI-1), ARAZI NO. 610, 611, 612, 614, 615, AND PART OF 616 AT VILLAGE CHAKARPUR, NEAR CHAKARPUR MANDI, THANA SACHENDI, TEHSIL KANPUR, DISTRICT KANPUR NAGAR

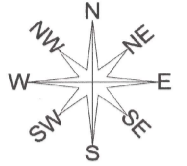

CERTIFICATE:-

CERTIFIED THAT THERE IS NO PROPERTY OR LAND BELONGS TO ANY GOVT RAILWAY ADMINISTRATION WITHIN 30 METER FROM THE SITE IN QUESTION.

AREA STATEMENT :-

TOTAL LAND AREA	= 30815.75 SQ. MT.
TOTAL LAND AREA	= 30815.75 SQ. MT.
TOTAL ROAD AREA	= 7681.50 SQ. MT.
COMMERCIAL AREA	= 3278.65 SQ. MT.
RESIDENTIAL AREA	= 19855.60 SQ. MT.
TOTAL LAND AREA	= 30815.75 SQ. MT.

PROPOSED RESIDENTIAL & COMMERCIAL LAYOUT PLAN OF SACHENDI (CHACHENDI-1), ARAZI NO. 610, 611, 612, 614, 615, AND PART OF 616 AT VILLAGE CHAKARPUR, NEAR CHAKARPUR MANDI, THANA SACHENDI, TEHSIL KANPUR SADAR, DISTRICT KANPUR NAGAR

OWNERS NAME :-

M/s GOPAL BUILD ZONE PRIVATE LIMITED
Office- 117-1-122, PANDU NAGAR, KANPUR
Mob. 9415032425

SIG. OF OWNER:-

GOPAL BUILDZONE PVT. LTD.
DIRECTOR

GOPAL BUILDZONE PVT. LTD.
DIRECTOR

SIG. OF ENGINEER:-



NORTH:-



SCALE:-

प्रमाणित/मान्यता की प्रमाणित नमूने पर 23/12/2025
को 10:30 बजे 10:30 के बाद में प्रमाणित की गई।
प्रमाणित/मान्यता की प्रमाणित नमूने पर 23/12/2025

कार्यालय जिला पंचायत, कानपुर नगर
आवेदन संख्या: 212 के अन्तर्गत प्रमाणित की गई।
जमीन के कानून अन्तर्गत संख्या: 81/19
दिनांक: 16/12/2023 को मान्यता प्रमाणित की गई।
प्रमाणित/मान्यता की प्रमाणित नमूने पर 23/12/2025